

FOOTBALL FIELD

FOOTBALL FIELD

U9 &10  
FIELD #8



50x75 yds

U7/8

30x50 yds



FIELD  
7


U7/8

30x50 yds



FIELD  
6

U13+

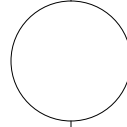

FIELD #2

70x120 yds

U9 &10  
FIELD #3



50x75 yds

U7/8

30x50 yds



FIELD  
5


U7/8

30x50 yds



FIELD  
4

U11+

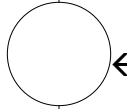

← N FIELD #1

65x110yd  
s

Fence


Tree Line

PARKING LOT

CONCESSION  
STAND

PARKING LOT

PARKING LOT

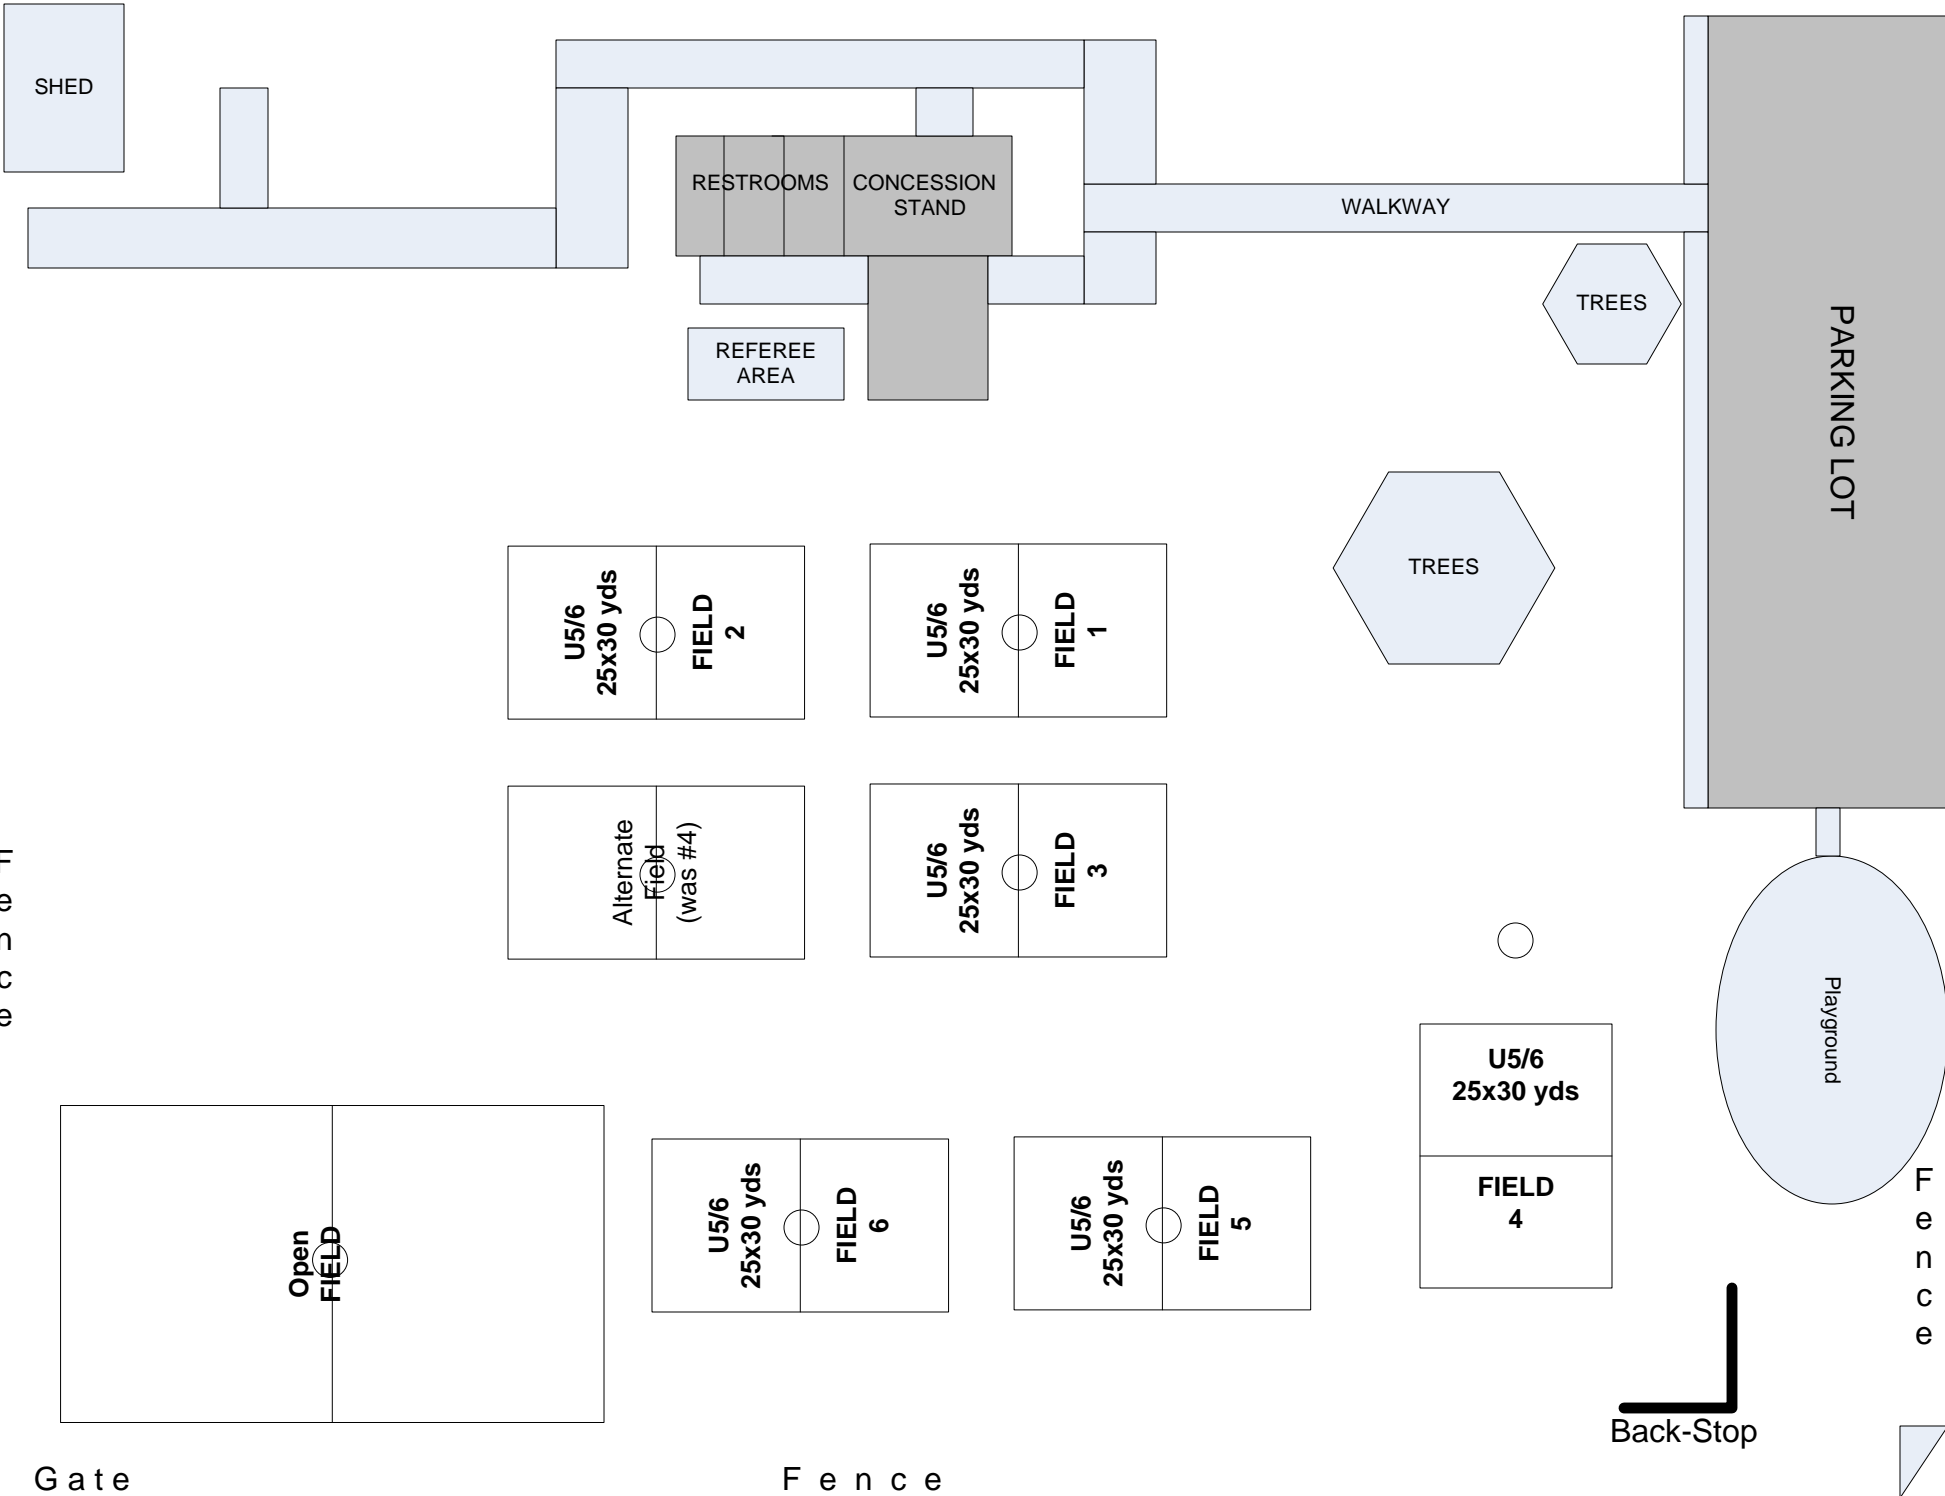

Fence

Fence

Gate

Fence

Back-Stop

SHED

RESTROOMS

CONCESSION STAND

REFEREE AREA

WALKWAY

PARKING LOT

TREES

TREES

U5/6  
25x30 yds

FIELD 2

U5/6  
25x30 yds

FIELD 1

Alternate Field  
(was #4)

U5/6  
25x30 yds

FIELD 3

U5/6  
25x30 yds

FIELD 4

Playground

U5/6  
25x30 yds

FIELD 6

U5/6  
25x30 yds

FIELD 5

Open FIELD